

Plotted: Dec 03, 2025 - 10:18am
 kwhidlen
 G:\Projects\FRAMES\PLANNING\Fence bldg codes\Fence height-new.dwg Layout Names: 024

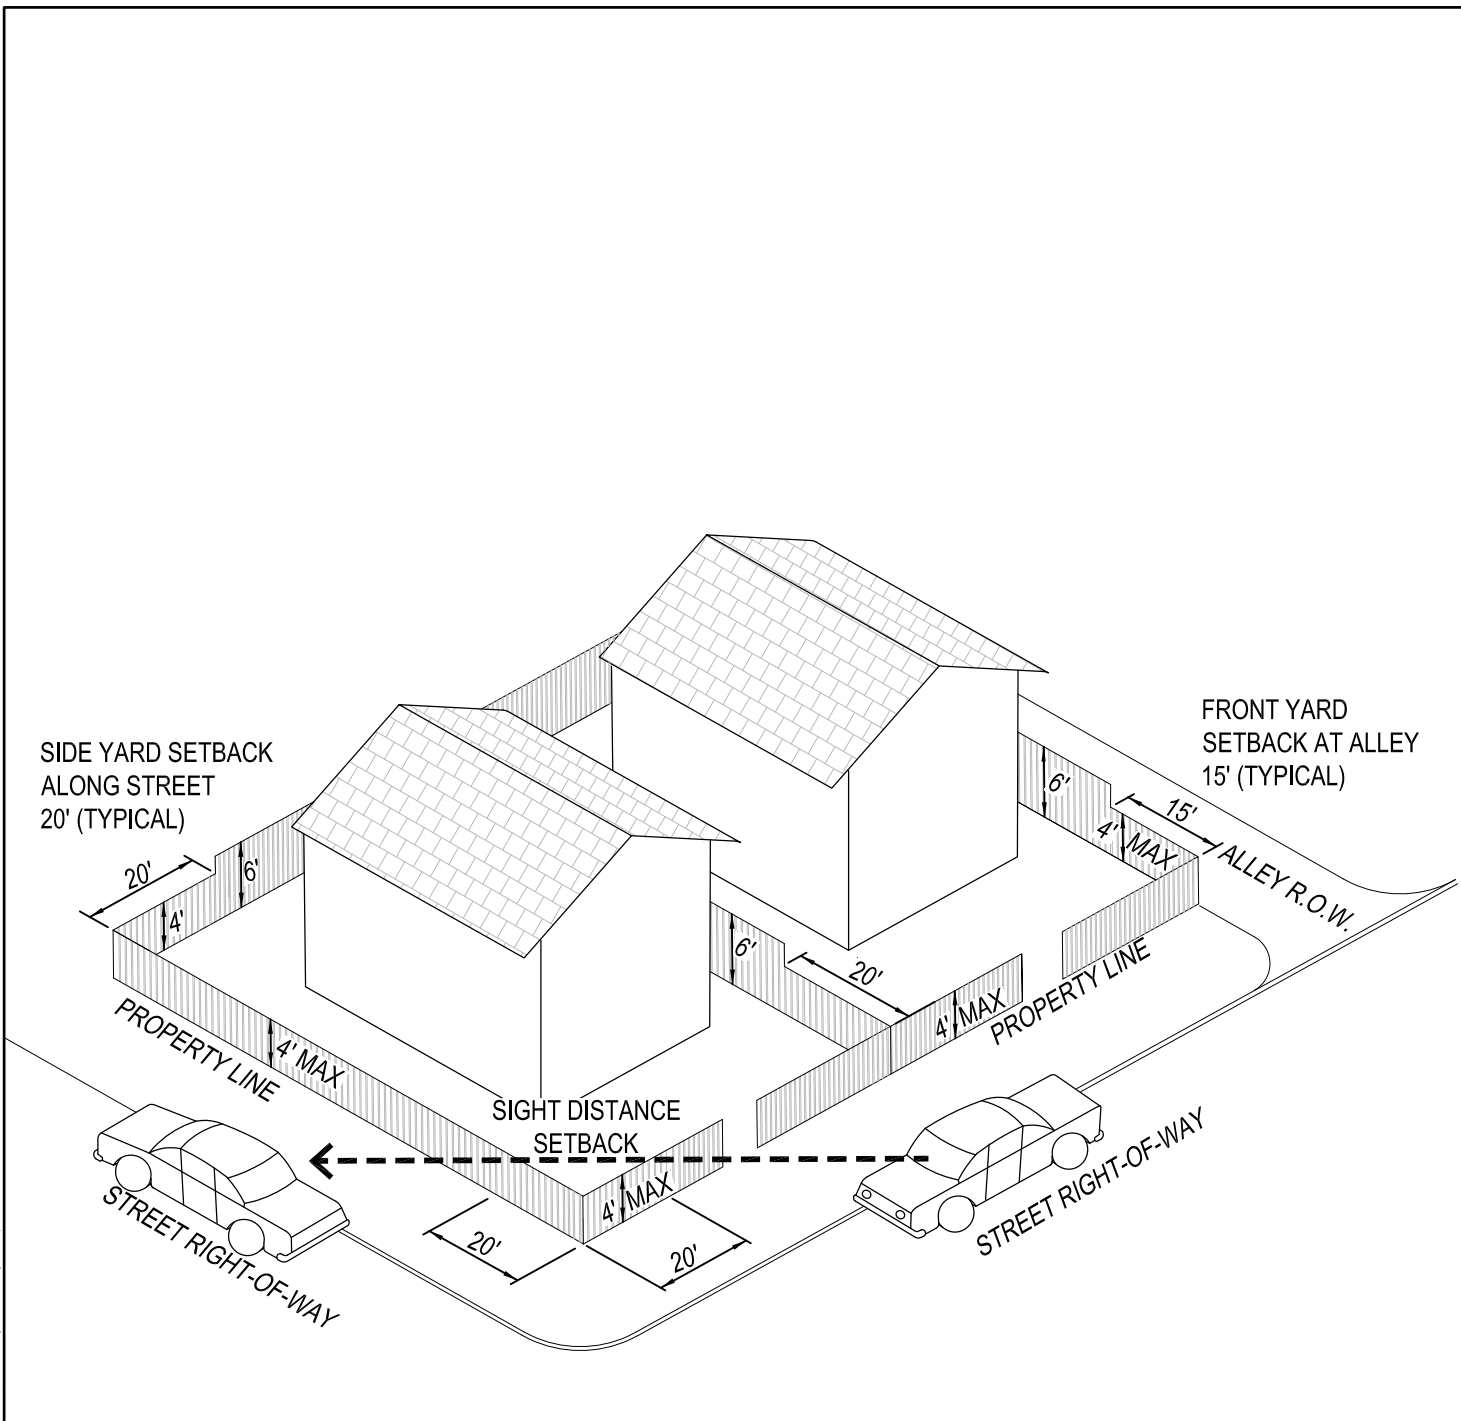


FIGURE 1

NOT TO SCALE

REVISIONS	DATE:
CHECKPRINT	05/26/2025
DRAWN BY: KW	CHECKED BY: ML



**TYPICAL RESIDENTIAL
FENCES & HEDGES**

DWG. NO.
PL
001